


PROJECT

Erf 1486 Vermont

TITLE

Site Plan - Coordinates

- Application Area
- Permanent Wetland (depression)
- Seasonal Wetland
- Servitude (to be cancelled)
- Proposed roads centreline
- Proposed water pipelines
- Proposed sewer pipelines
- Existing water pipelines
- Existing sewer pipelines
- Existing sewer pipelines to be upgraded

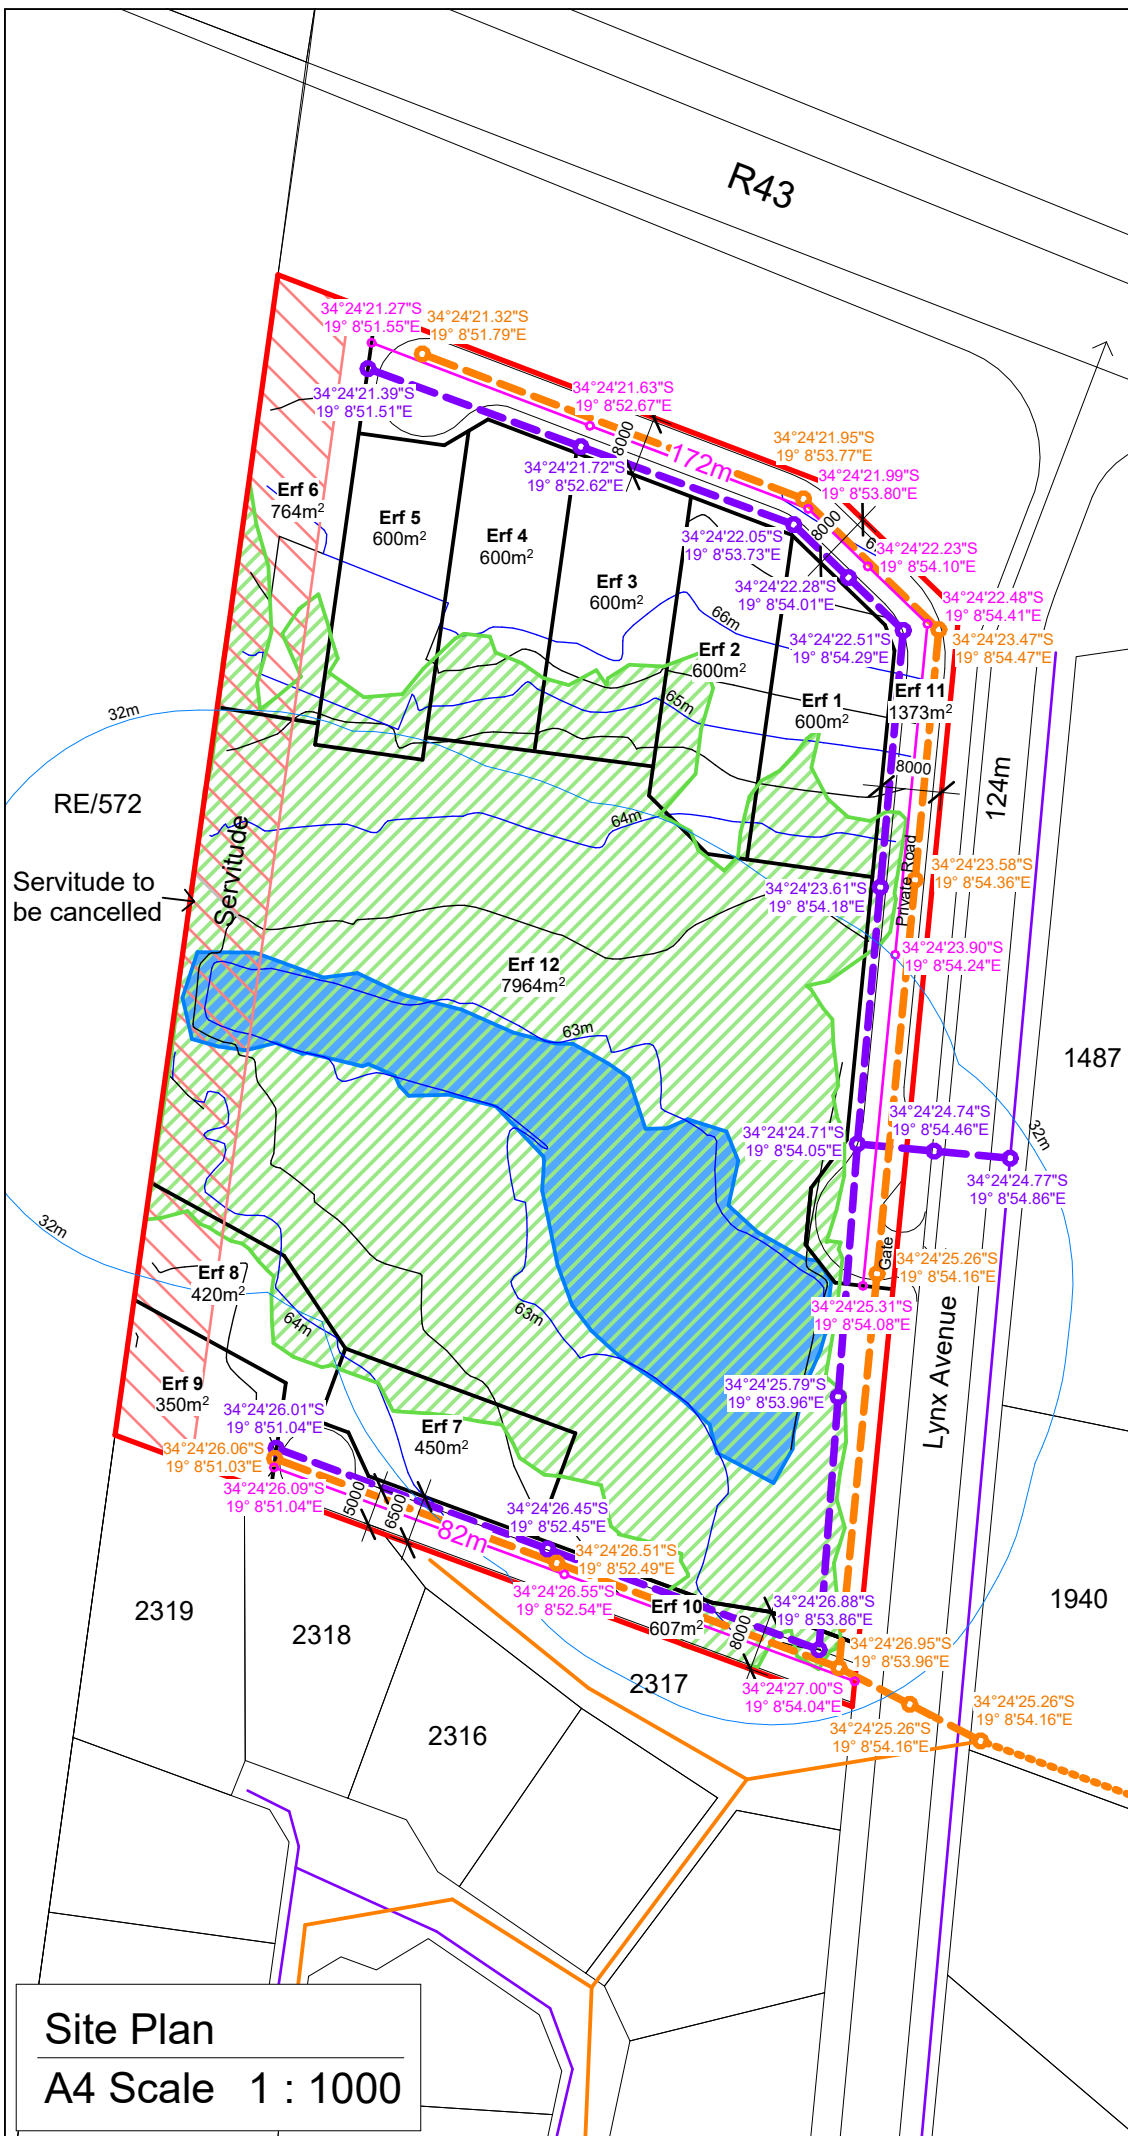

Site Plan

A4 Scale 1 : 1000



INDEMNITY
INTERACTIVE TOWN & REGIONAL PLANNING MAKES NO WARRANTY OF ANY KIND, EXPRESSED OR IMPLIED, WITH REGARD TO THE DATA AND SHALL NOT BE LIABLE IN ANY EVENT FOR ANY INCIDENTAL OR CONSEQUENTIAL DAMAGES IN CONNECTION WITH OR ARISING OUT OF THIS DATA. THE DATA REMAINS THE SOLE PROPERTY OF THE CLIENT AND MAY ONLY BE USED FOR THE PURPOSES OF A PROJECT WITH THE PRIOR WRITTEN APPROVAL OF THE CLIENT.

CLIENT

DRAWN BY JM	CHECKED BY AW	DATE 25/09/2025
----------------	------------------	--------------------

SCALE (@ A4) 1 : 1000	PROJECT NUMBER 0001
--------------------------	------------------------

DRAWING NUMBER
Rev 20 D

InterActive Town & Regional Planning

Andre Wiehahn Pr Pln A927/1996
B Art et Sc (Town and Regional Planning)
Telephone 028 512 1668
Cell phone: 082 466 9490
E-Mail: wiehahn.a@gmail.com

