



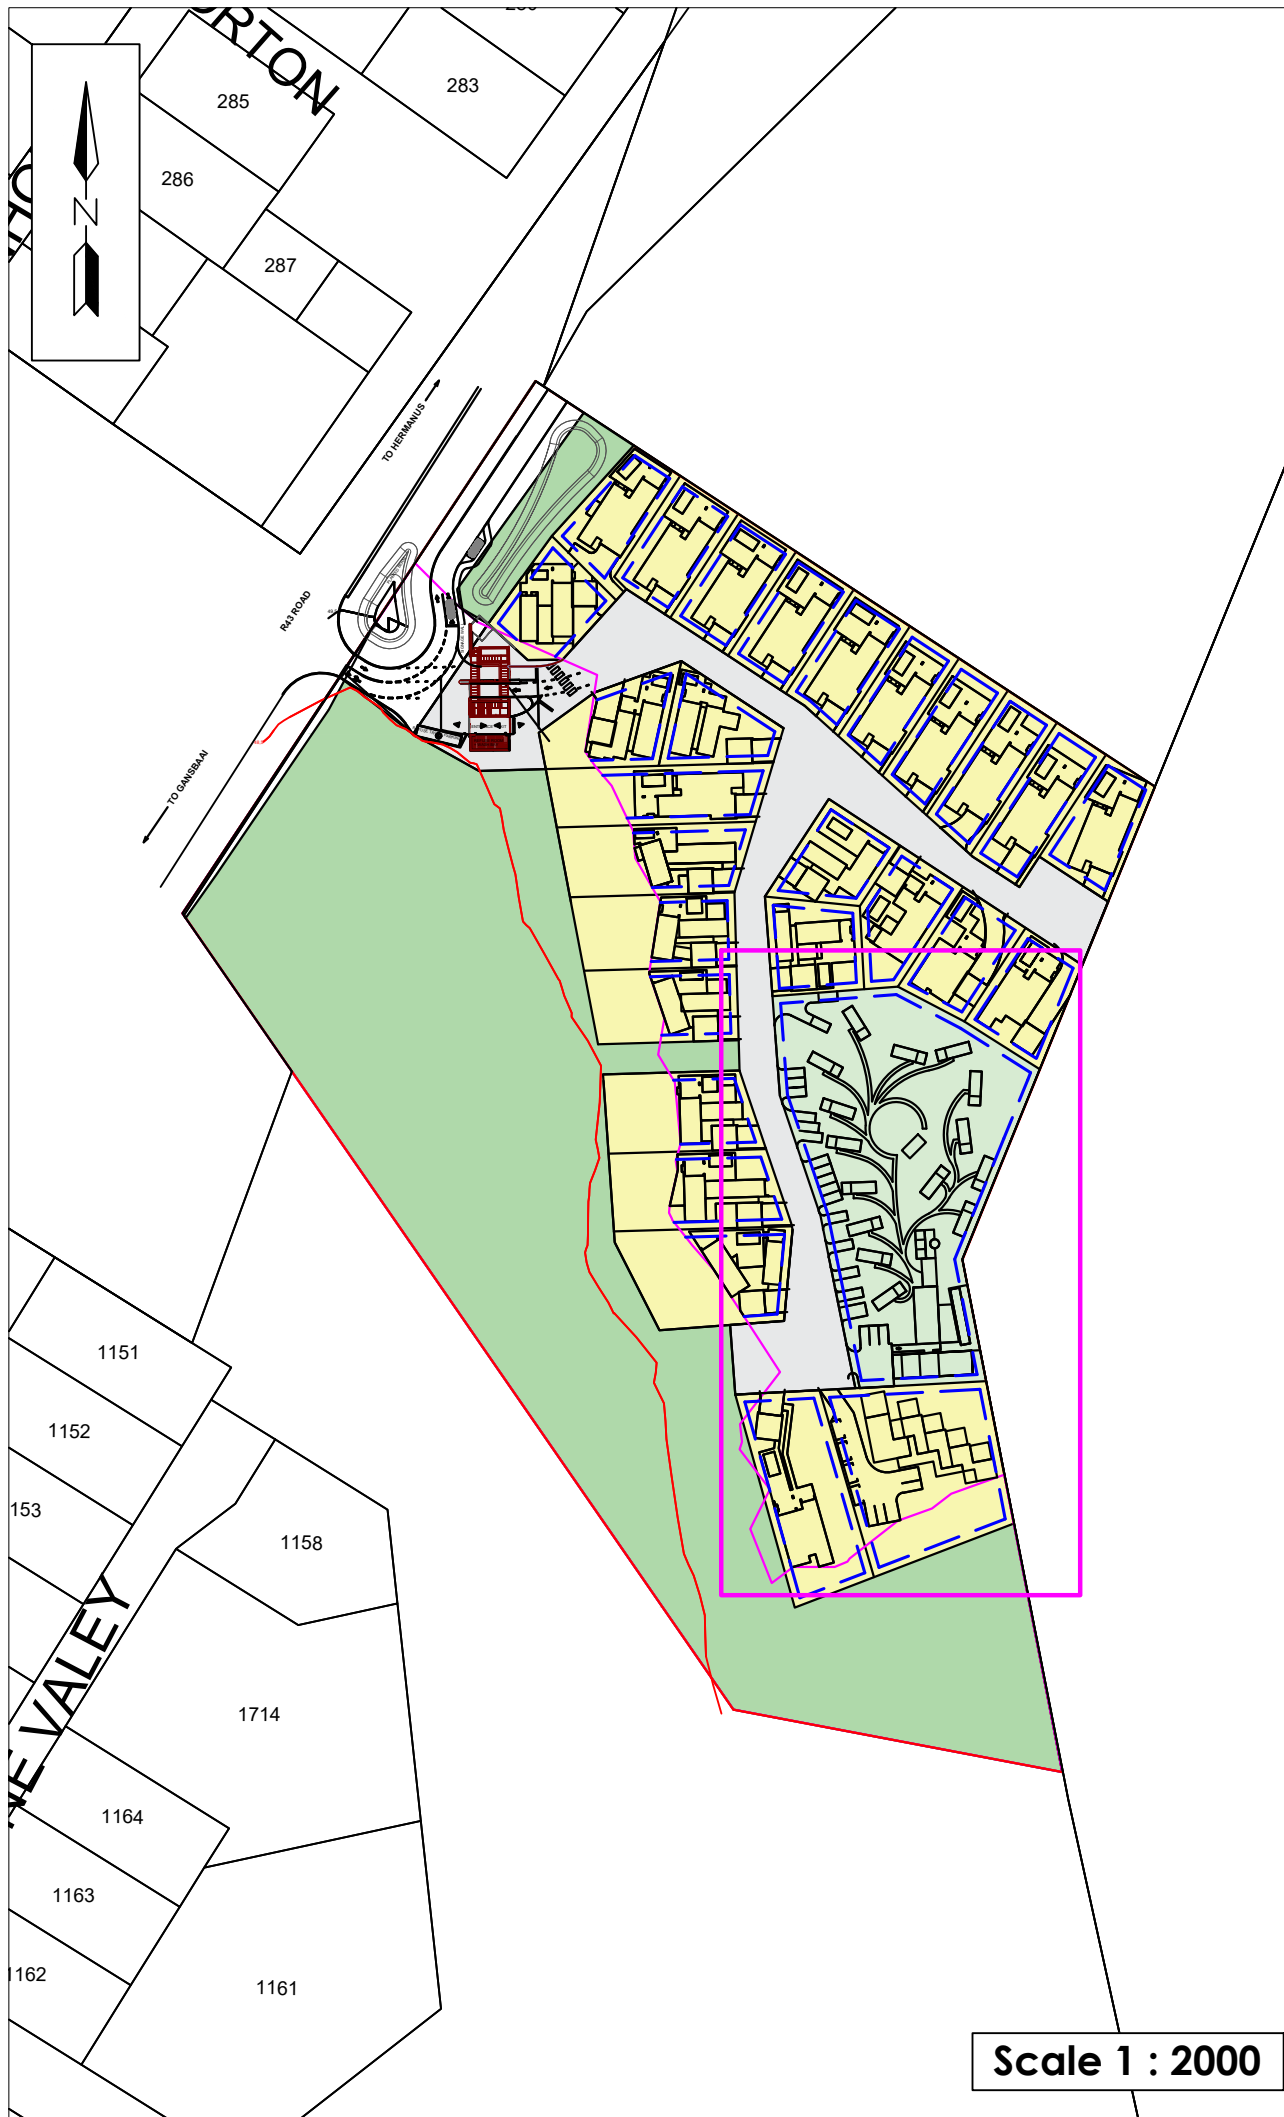

Scale 1 : 2000

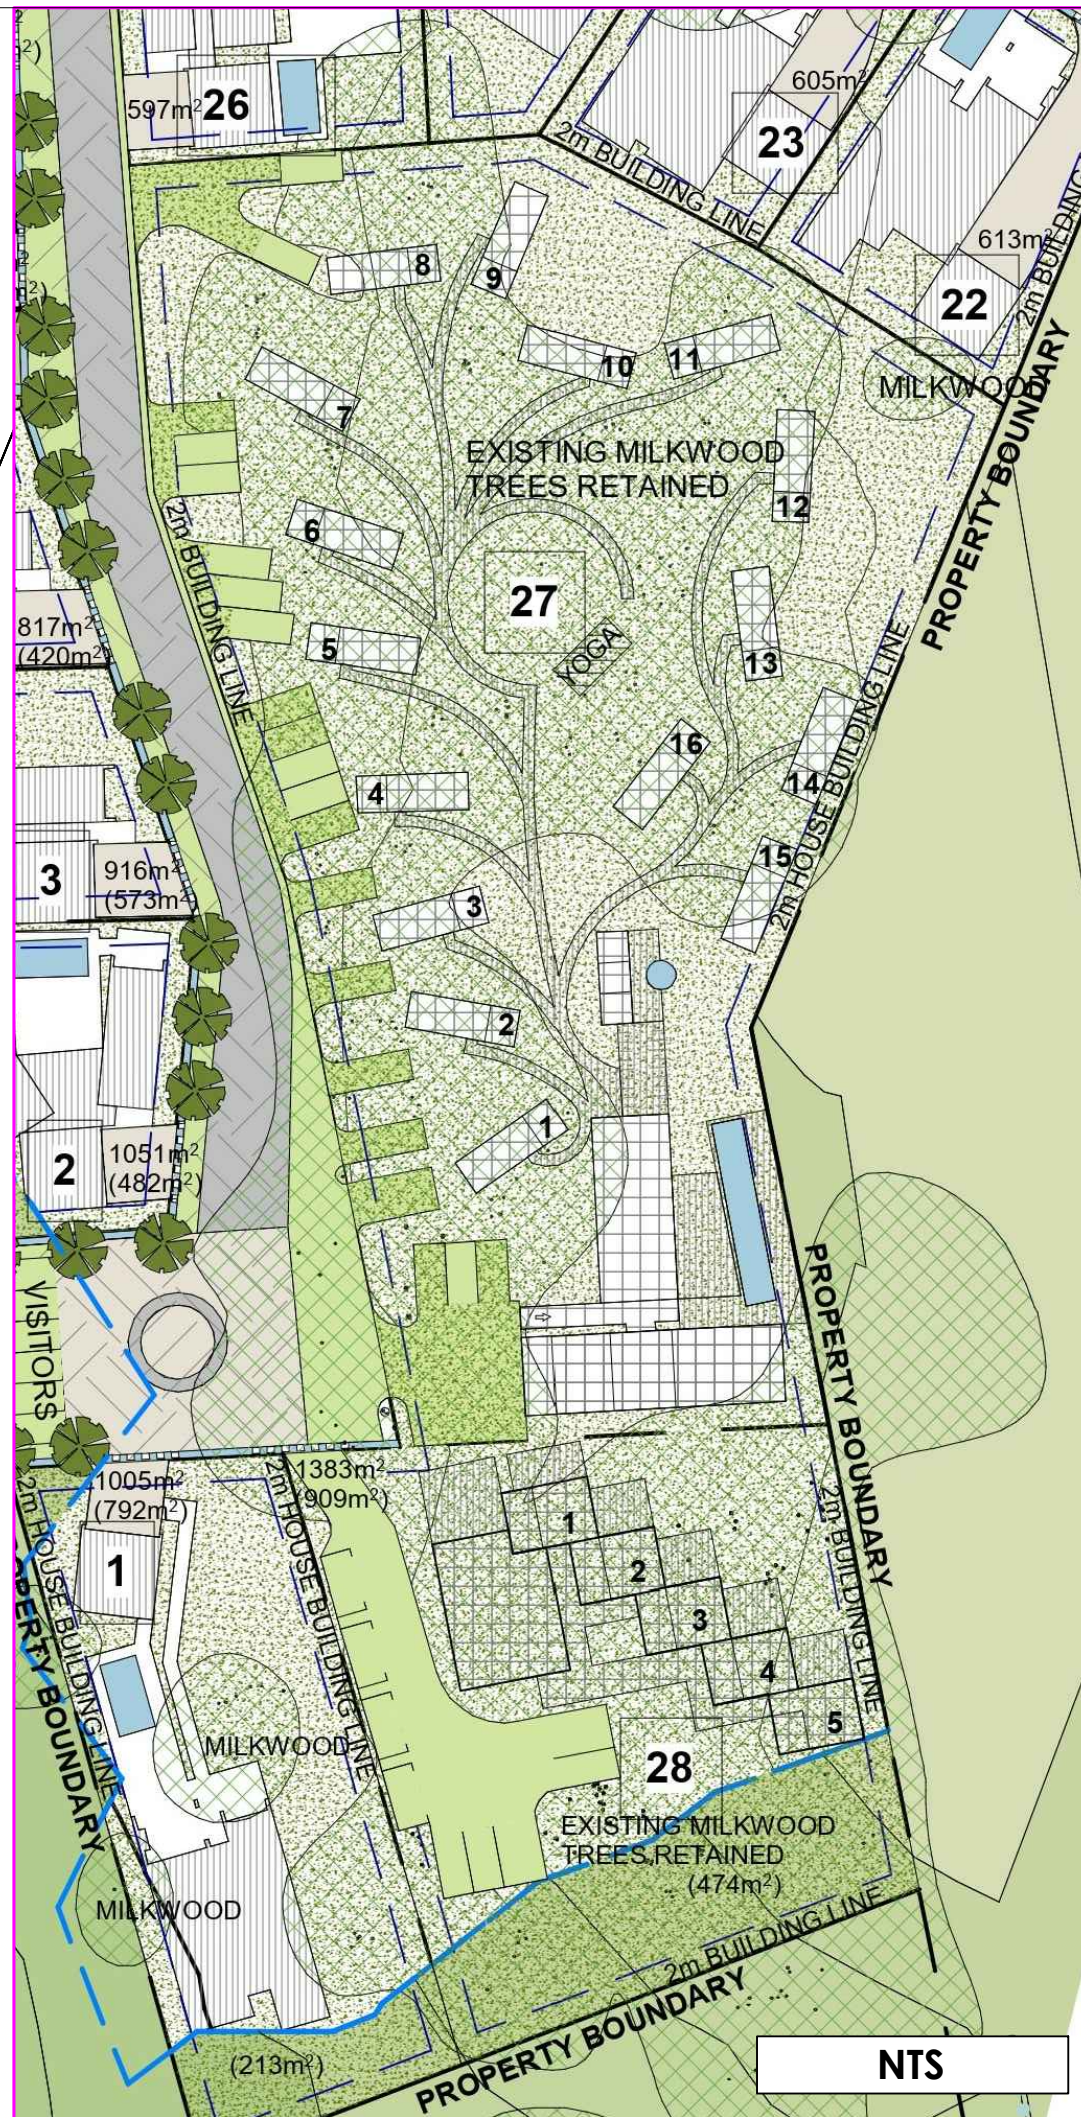

NTS

Plan 6.1 Site Development Plan Erf 438 - Stanford

Building Lines

2m side and rear perimeter building lines
Proposed 2m street building line



Parking Requirements

- Dwelling Unit - 2 Parking Bays
(each dwelling unit has a double garage)
- Guest House - 5 Parking Bays
(9 Parking Bays Provided)
- Tourist Accommodation - 16 Parking Bays
(21 Parking Bays Provided)

Plan Number: 23/91(001) - 18/07/2024

Plan prepared by: Thian Jansen
Based partially on plans of CSA Architecture

All distances are approximate
and subject to a survey

Tel: 028 313 1411

Email: admin@wrapgroup.co.za

Unit B, Standard House, Corner of Royal and Dirkie Uys
Street Hermanus, 7200



Project Office
Town Planning & Project Management