


# SECTION

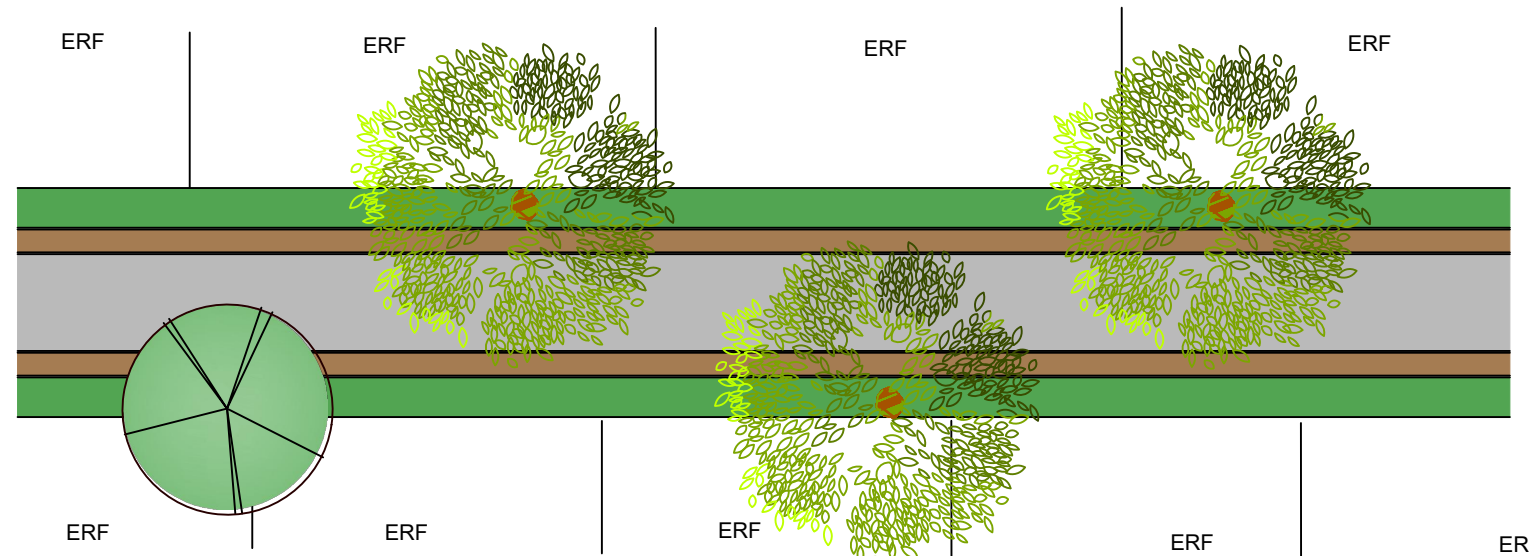

# PLAN

Project:	SPRINGBOK HILL ESTATE
Drawing:	- 25/03/2026
	TYPICAL 13M ROAD RESERVE
Scale:	NTS
Location:	Riebeeck Kasteel
<b>J.d.V Landscape Studio</b> <small>Ignis Goosen, Email: ignis@jdv.co.za, Cell: 0826110042</small>	