


SECTION

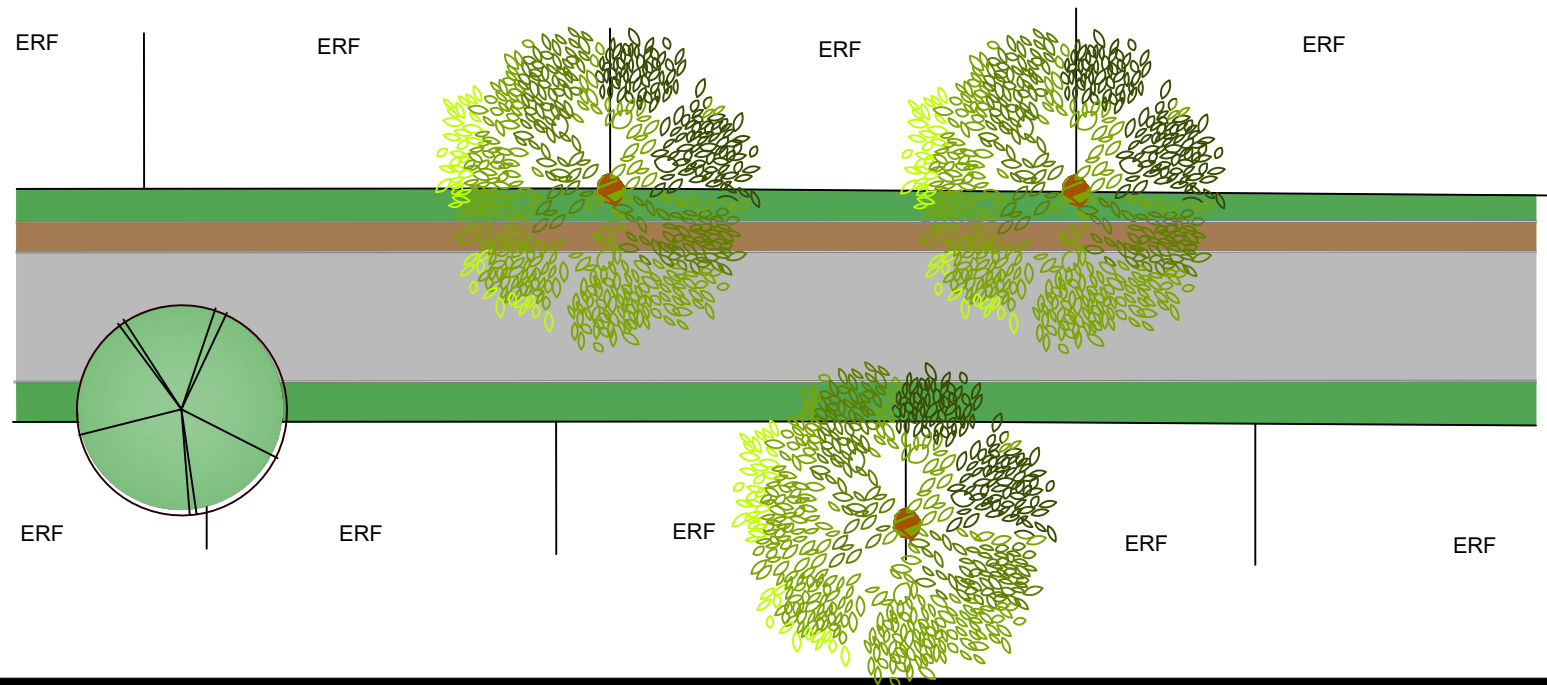

PLAN

Project:	SPRINGBOK HILL ESTATE
Drawing:	- 04/11/2024
	TYPICAL 10M ROAD RESERVE
Scale:	NTS
Location:	Riebeeck Kasteel
J.d.V Landscape Studio <small>Ignis Goosen, Email: ignis@jdv.co.za, Cell: 0826110042</small>	