




Informal Servitude Road

Eft Number	Eft Size	Eft Number	Eft Size
1	± 340 m ²	23	± 508 m ²
2	± 308 m ²	24	± 520 m ²
3	± 304 m ²	25	± 533 m ²
4	± 304 m ²	26	± 549 m ²
5	± 384 m ²	27	± 748 m ²
6	± 386 m ²	28	± 1109 m ²
7	± 304 m ²	29	± 2088 m ²
8	± 304 m ²	30	± 3198 m ²
9	± 304 m ²	31	± 1465 m ²
10	± 320 m ²	32	± 1730 m ²
11	± 410 m ²	33	± 2056 m ²
12	± 405 m ²	34	± 1454 m ²
13	± 553 m ²	35	± 2616 m ²
14	± 682 m ²	36	± 1162 m ²
15	± 681 m ²	37	± 634 m ²
16	± 714 m ²	38	± 674 m ²
17	± 609 m ²	39	± 860 m ²
18	± 782 m ²	40	± 651 m ²
19	± 867 m ²	41	± 1098 m ²
20	± 662 m ²	42	± 904 m ²
21	± 552 m ²	43	± 700 m ²
22	± 535 m ²	44	± 458 m ²

Total Residential Development: 36 425 m² (3,6425 m²)

Road surface: 5178 m²

Open Space: 10 905 m² (1,0905 ha)

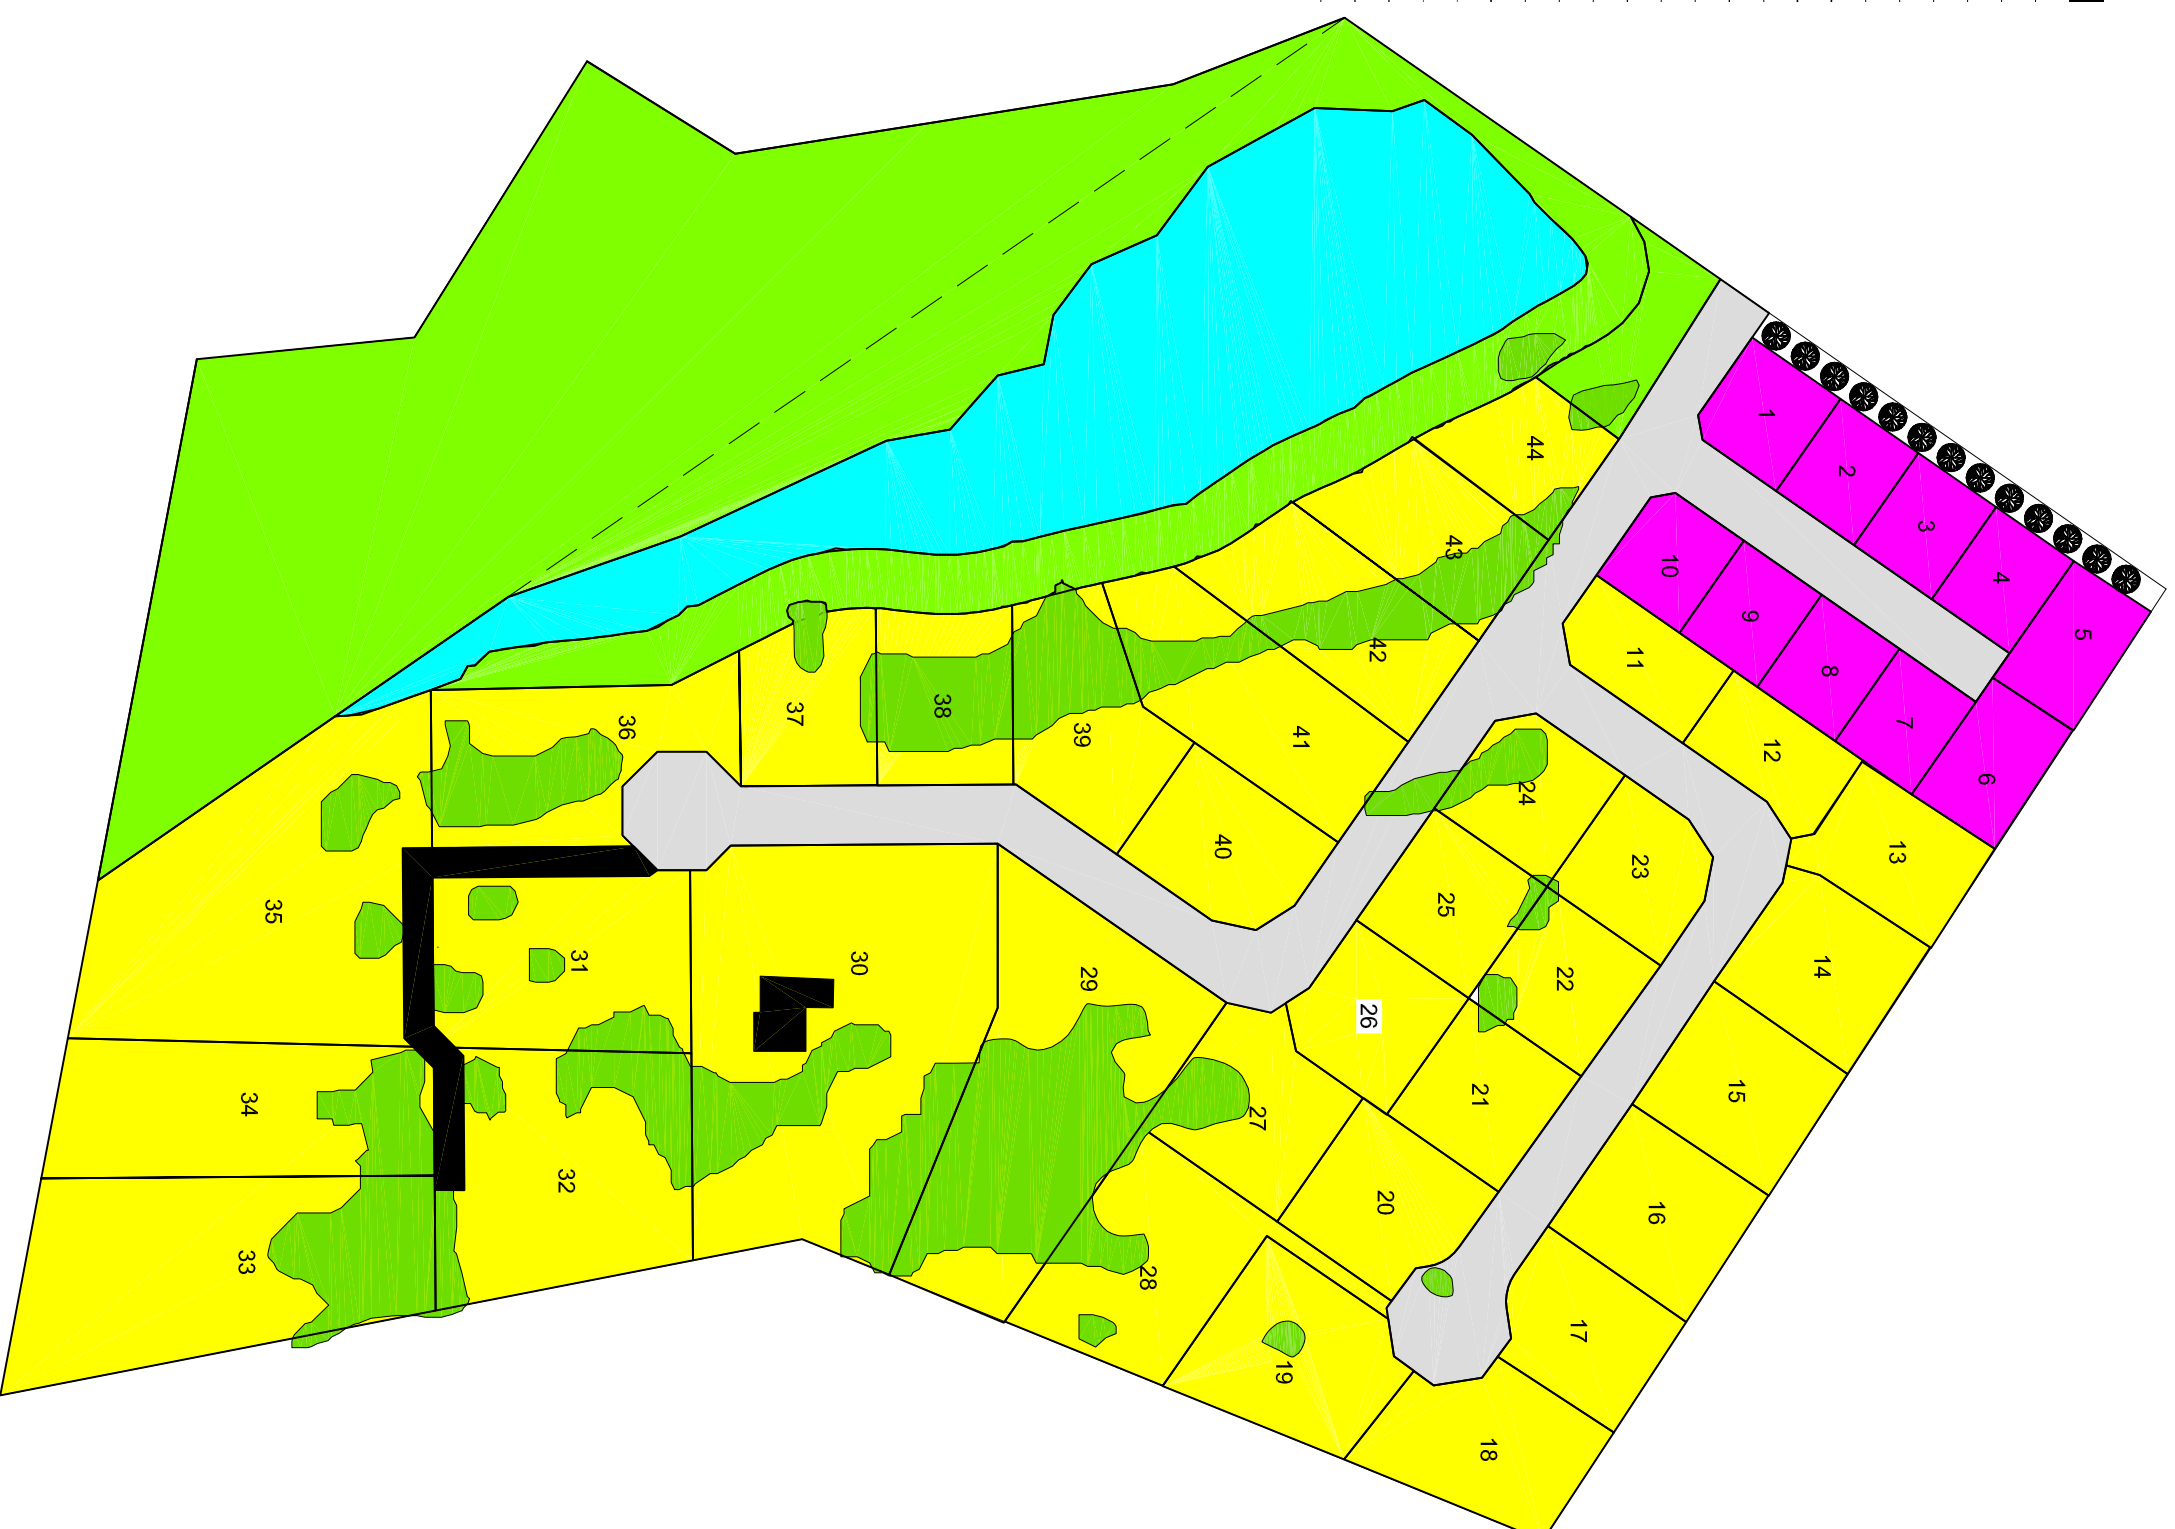

All distances approximate and subject to survey

Scale 1 : 1250

1 Myrtle Avenue
PO Box 1247
Hermannus
7200

Tel: 028 313 1411
Fax: 086 508 3248
E-mail: wrap@telkomsa.net
Web: www.wrapgroup.co.za



WRAP

WRIGHT APPROACH CONSULTANCY

Eft 438, Stanford
Plan no. 2