


ALTERNATIVE 4 LAYOUT - PREFERRED

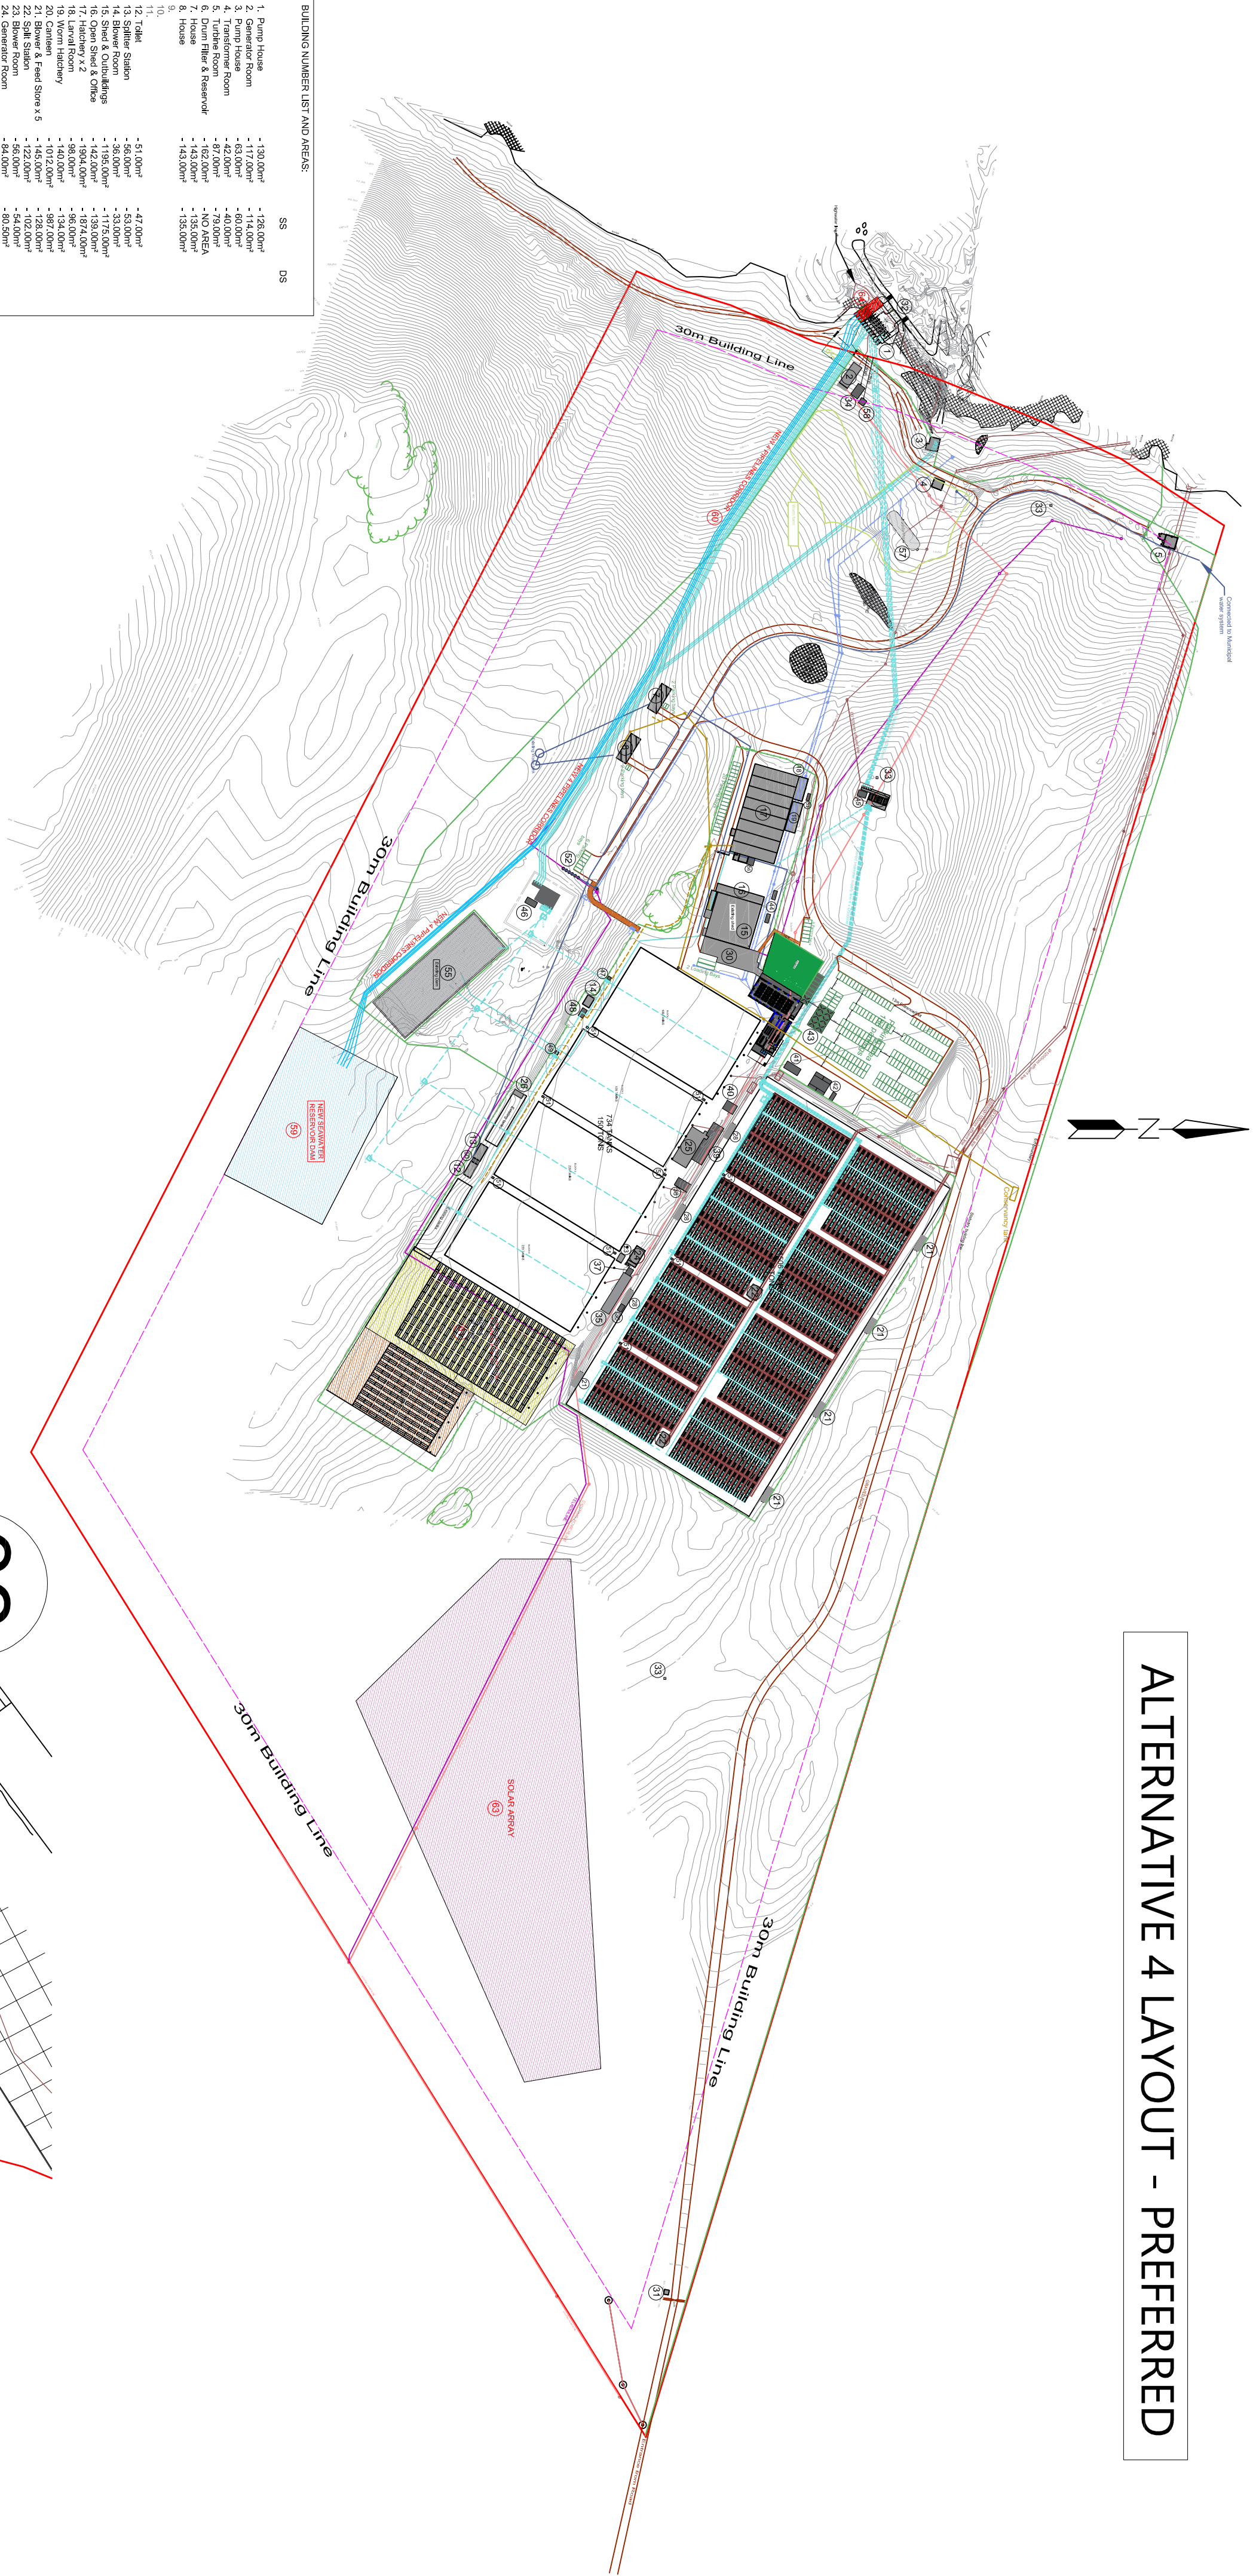

BUILDING NUMBER LIST AND AREAS:		
	SS	DS
LEGEND

- New Buildings/Structures - SDP additional
- all buildings/structures existing
- Existing buildings/structures - approved
- New Sewer Reserve Dam
- New Solar Array Area
- New Grow-Out Platform Phase 1
- New Grow-Out Platform Phase 2
- Parking Bays

LINES LEGEND

- Existing Powerline
- Existing Telecom line
- Existing Electric Fence
- Existing Roads / Tracks
- Existing Sewer line
- Existing Effluent channels / pipes
- Existing Freshwater supply lines
- Existing Sewer lines
- Site Boundary
- Proposed Seawater supply lines

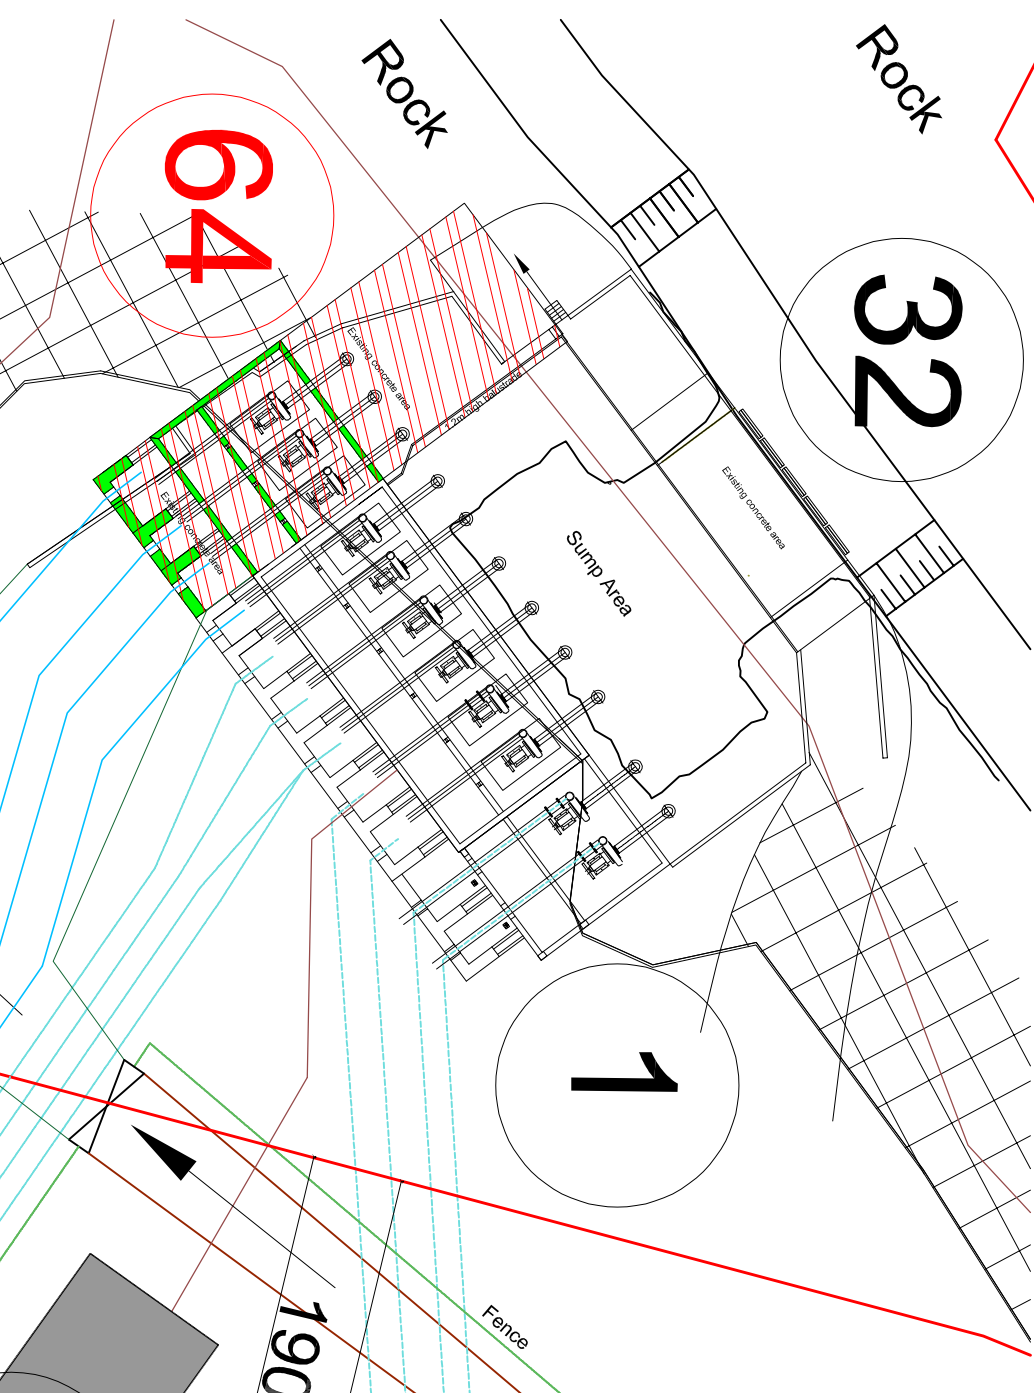

Gericke Argitektoniese Dienste

Johan Gericke

Pt. Arch. Draught. (D2869)

Posbus 392, Gansbaai, 7220

Tel/Faks : 028 394 1659 Sel : 082 453 8554

gad@axxess.co.za

Ltd Van SAIT : S07023

Description :

Proposed Revised Site Development Plan for Aquilion Romansbaai Abalone Farm on portion 2 of farm 711, Gansbaai.

Drawing: Site Development Plan

ALTERNATIVE 4

Purpose : 10/RBAF/25

Project # : A2

Scale : 1:3000

Page : 1 of 1

Date : 03 JUL Y 2025