


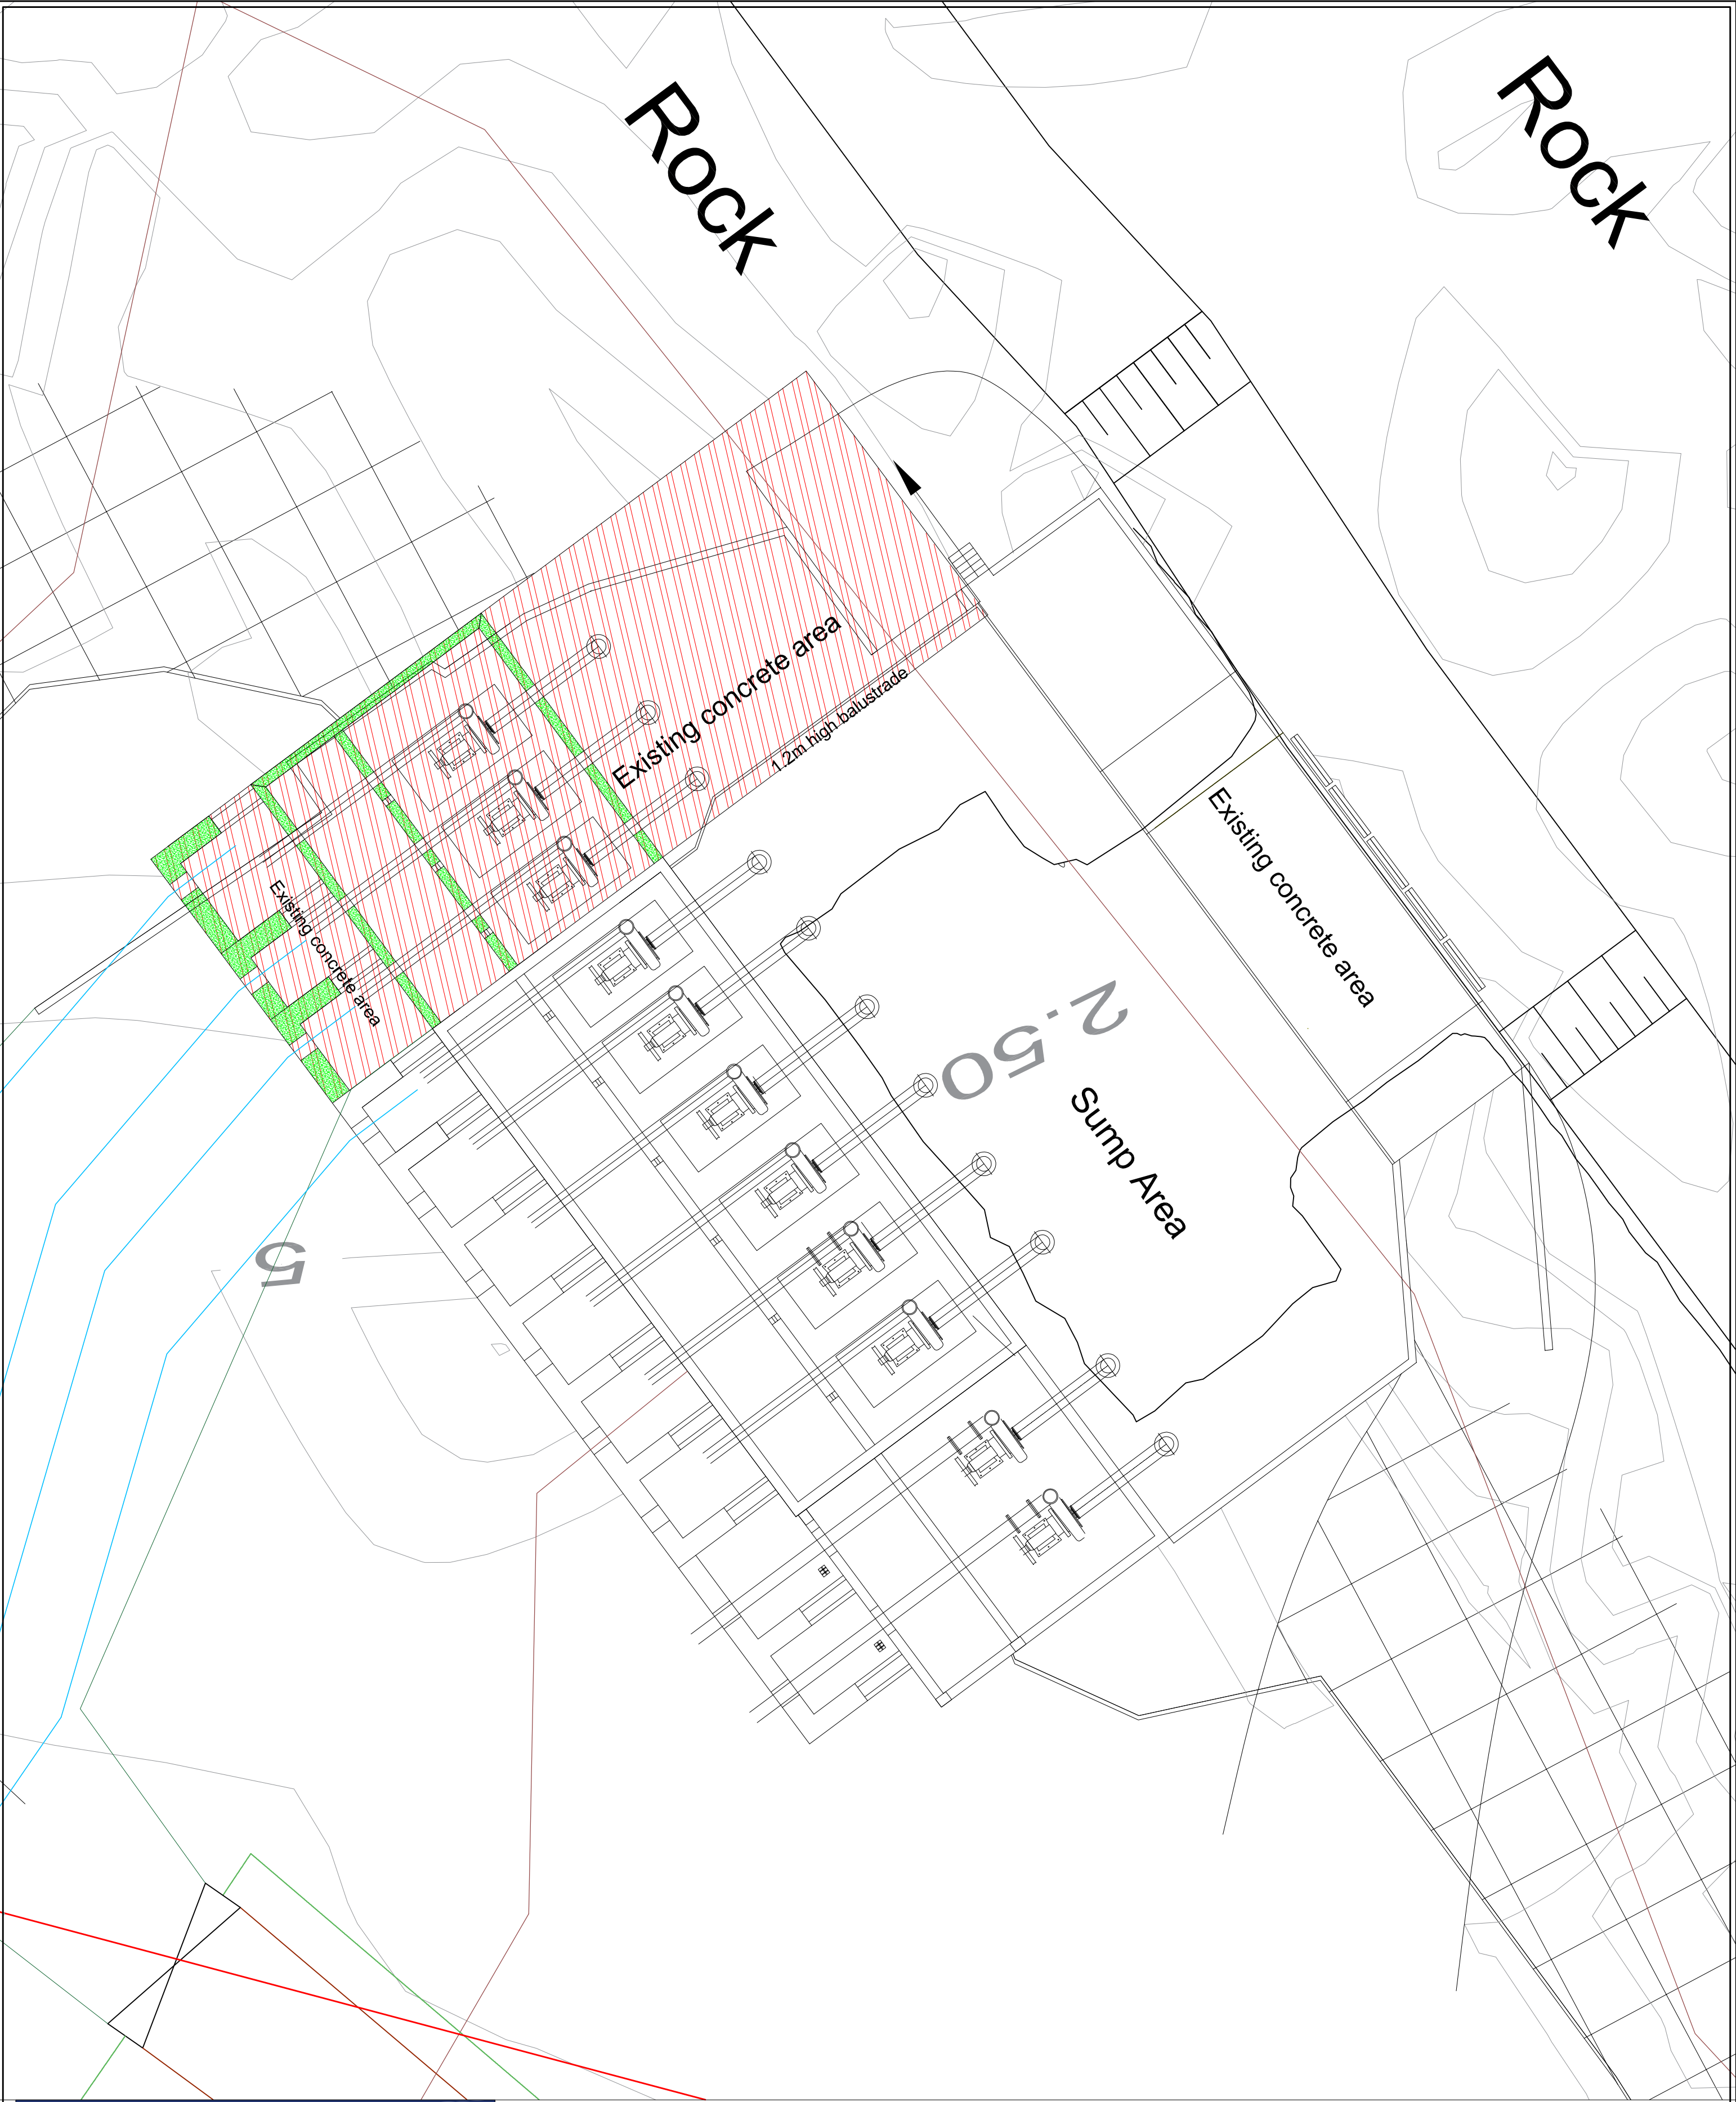

Gericke Argitektoniese Dienste
Johan Gericke
Pr. Arch. Draught. (D2869)
Posbus 392, Gansbaai, 7220
Tel/Faks : 028 394 1659 Sel : 082 453 8554
gad@axxess.co.za
Lid van SAIT : S07023

Description :
Proposed Revised Site Development
Plan for Aquinion Romansbaai Abalone
Farm on portion 2 of farm 711,
Gansbaai.

Drawing:	
Existing Pump House & new Extension	
Purpose :	10/RBAF/25
Project # :	A2
Scale :	1:100
Page :	1 of 1
Date :	03 JUL Y 2025