
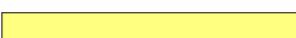


HERITAGE & ENVIRONMENTAL PROTECTION OVERLAY ZONE

DISTURBED VEGETATION		
<u>DEADP & Cape Nature:</u>	<u>Symbol</u>	<u>Area</u>
Existing disturbed footprint of road		N/A
Proposed building footprint within existing footprint of disturbed road		206 m ²
Proposed House 01 building footprint outside of existing disturbed road & required disturbed vegetation		2221 m ²
Proposed pool, firepit & path footprint below 5m contour & outside of existing disturbed road & required disturbed vegetation		100 m ²
Proposed House 02 building footprint outside of existing disturbed road & required disturbed vegetation		1220 m ²
Proposed Managers cottage building footprint outside of existing disturbed road & required disturbed vegetation		1000 m ²
Proposed Gate House footprint outside of existing disturbed road & required disturbed vegetation		595 m ²

<u>Rural Risk Zone/Costa Protection Zone EMOZ</u>	<u>Total Area</u>
Total Proposed Disturbed Vegetation Area Within of Rural Risk Zone/Costa Protection Zone Emoz	3747 m ²
Total Proposed Disturbed Vegetation Area Outside of Rural Risk Zone/Costa Protection Zone Emoz	1595 m ²

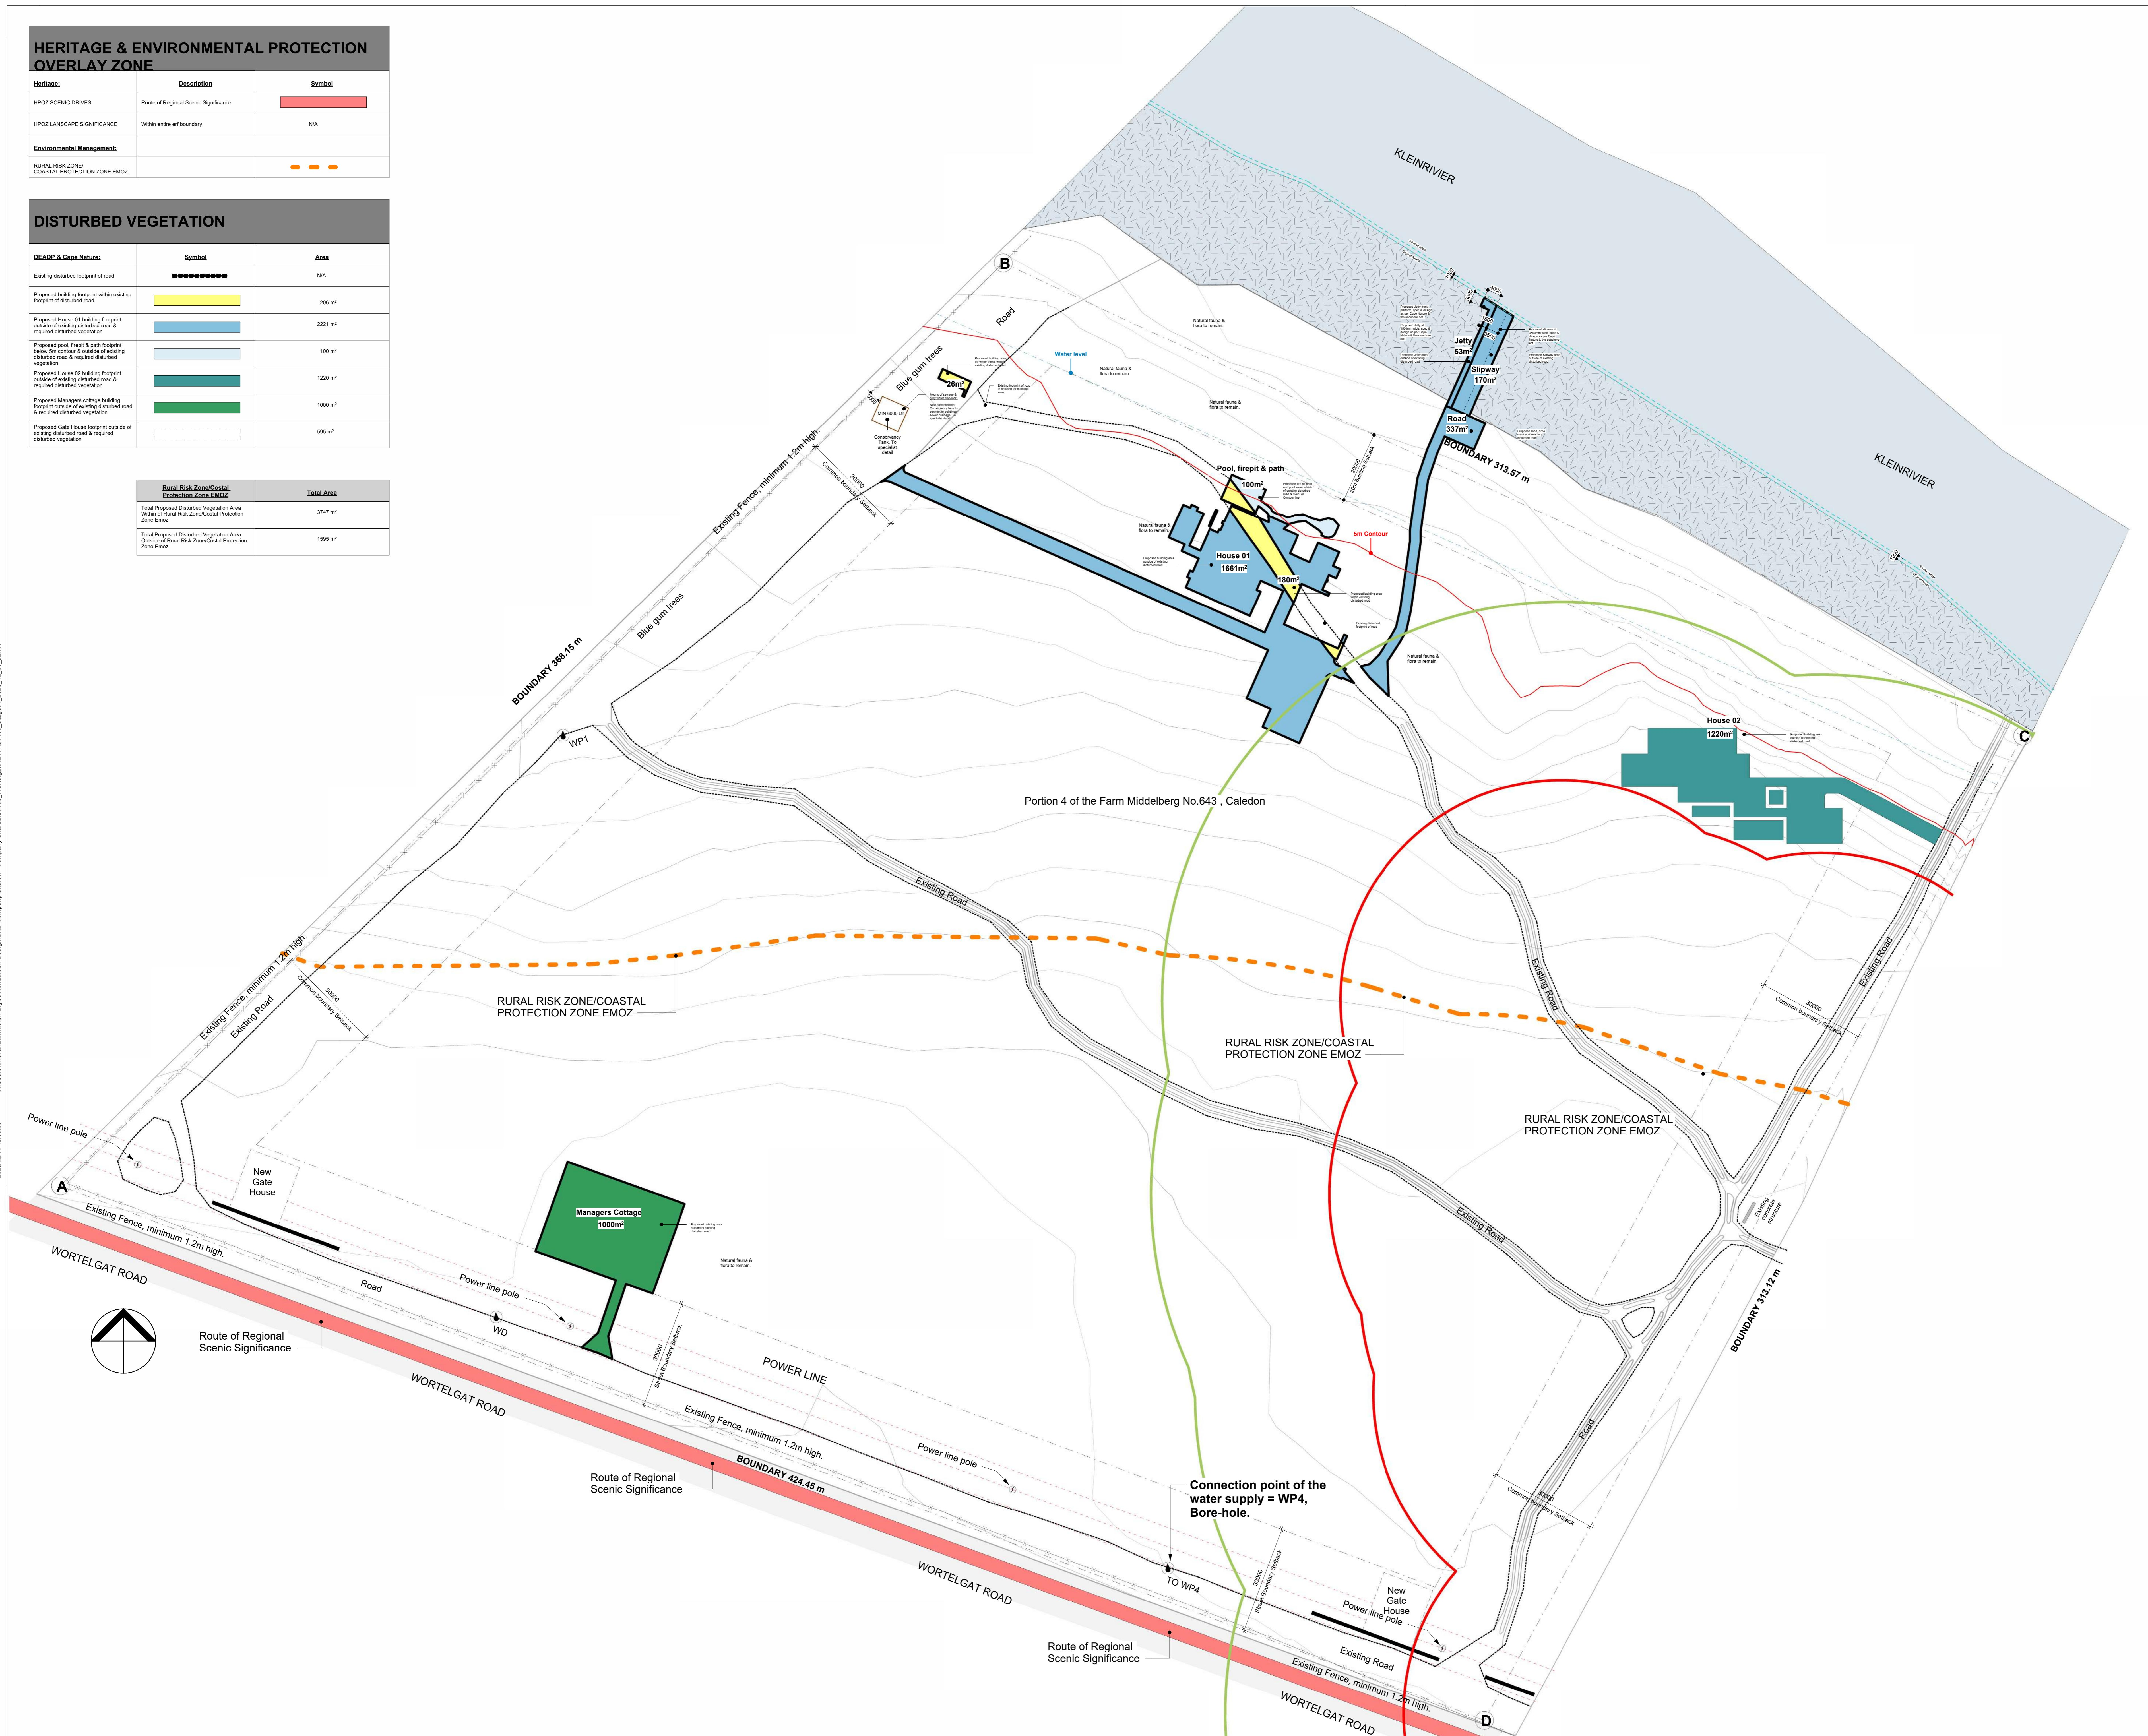

STUDIO BH

Wortelgat

FOR
CHEDDLES PROPRIETRY LIMITED

ST100_Wortelgat

SCALE: As indicated @ A0			
PROJECT	DRAWING NO.	REVISION	
ST100	LA 1009	5	
DRAWING STATUS			
INFO	COUNCIL	TENDER	CONSTRUC
DRAWN BY: Author		CHECKED BY: Checker	